


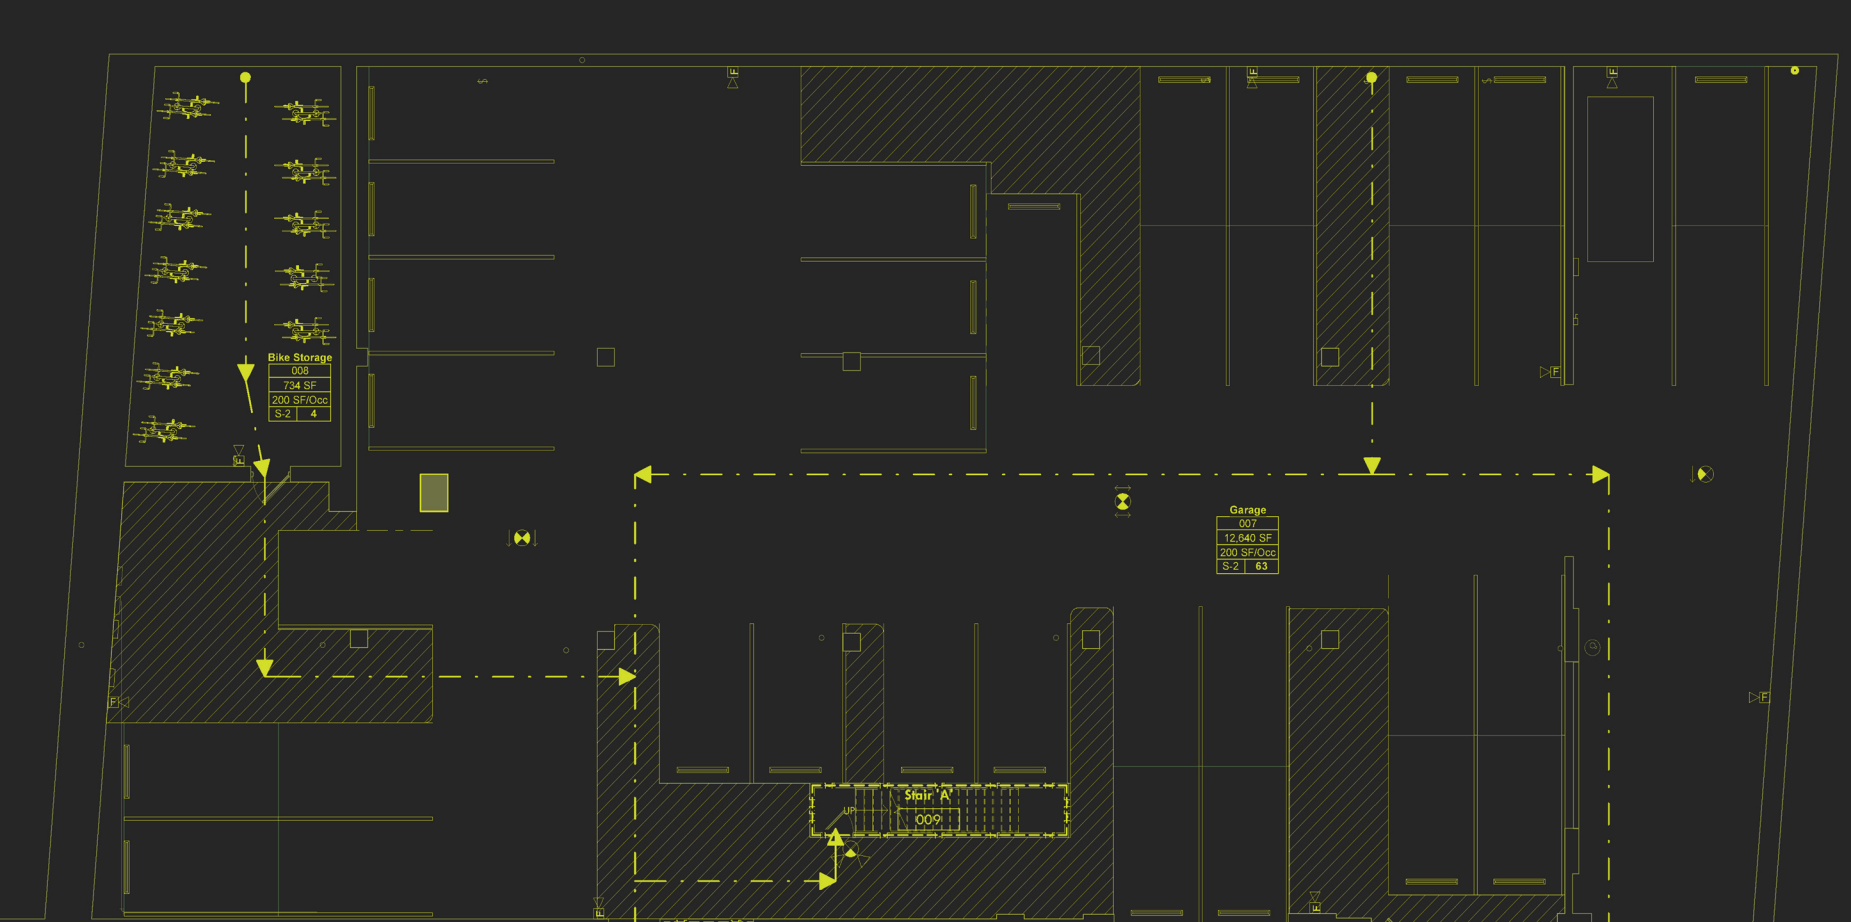

Bike Storage
008
734 SF
200 SF/Occ
S-2 4

Garage
007
12,640 SF
200 SF/Occ
S-2 63

Stair A
009